


排水					
排水					
排水					
排水					
排水					
排水					

排水					
排水					
排水					
排水					
排水					
排水					

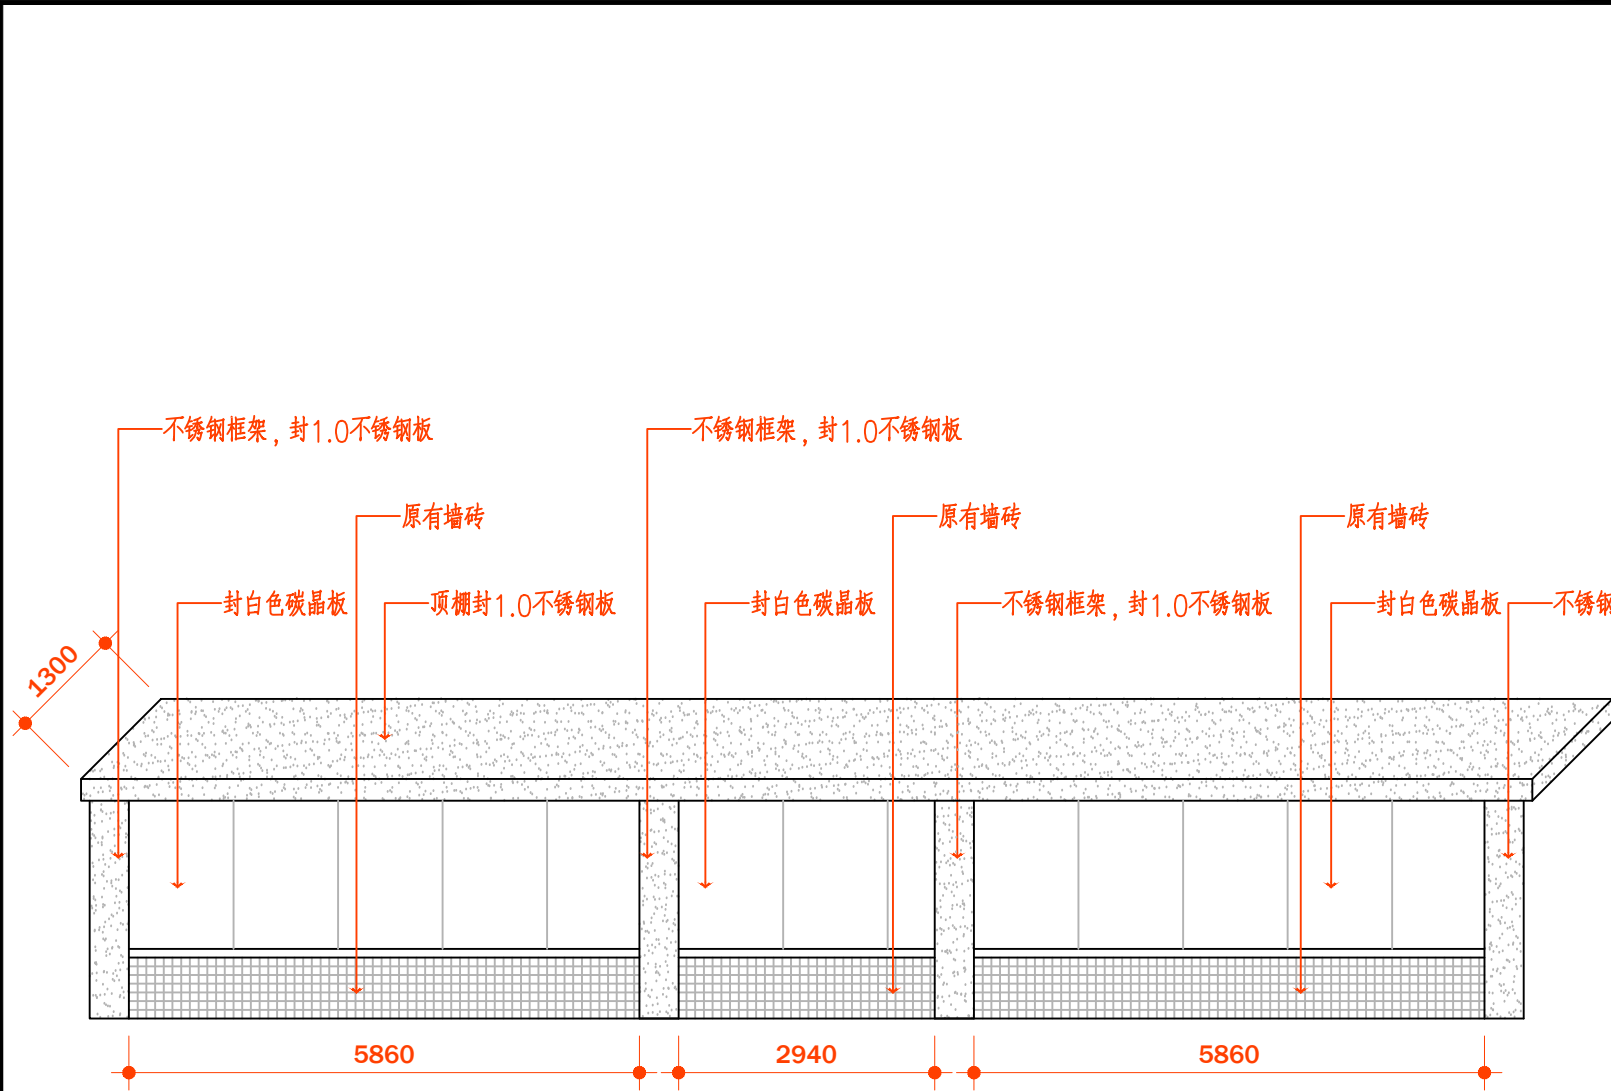

附注
DESCRIPTIONS

除特别注明外, 所有尺寸以毫米为单位
Unless otherwise specified, all dimensions on the drawing are in mm.

切勿以比例量度此图, 一切依图内数字所示为准。
Please take figures marked on the drawing as correct dimensions. Please do NOT measure proportion of the drawing.

施工单位必须在工地核对图内所示数字之准确, 如发现有任何矛盾, 应通知设计师确定后方可施工。否则施工单位应承担所有责任。
The construction company must check the accuracy of all data prior to constructing. If any conflicts are found, please consult the designing engineers, otherwise the company must take full responsibility.

未得到本公司设计师书面批准, 不得随意将任何部分翻印。
Any part of the document shall not be copied without the express written consent of the designing engineers.

建设单位:
BUILD UNIT

工程名称:
PROJECT

版本:
INDEX

设计总负责
CAPTAIN

设计
DESIGNED

制图
DRAWN BY

校对
CHECKED BY

审核
REVIEWED BY

审定
APPROVED BY

日期
DATE

修订
REVISION:

序号
NO.

修改内容
DESCRIPTION

日期
DATE

工程编号
JOB NO.

阶段
STATUS

设计图

专业
DISCIPLINE

装饰

比例
Scale

图名
DRAWING NO.

图号
Drawing No.

页码
Page