


华侨文化保育活化工程(一期)东区(土瓜岭村)征地图
2491.250-502.850

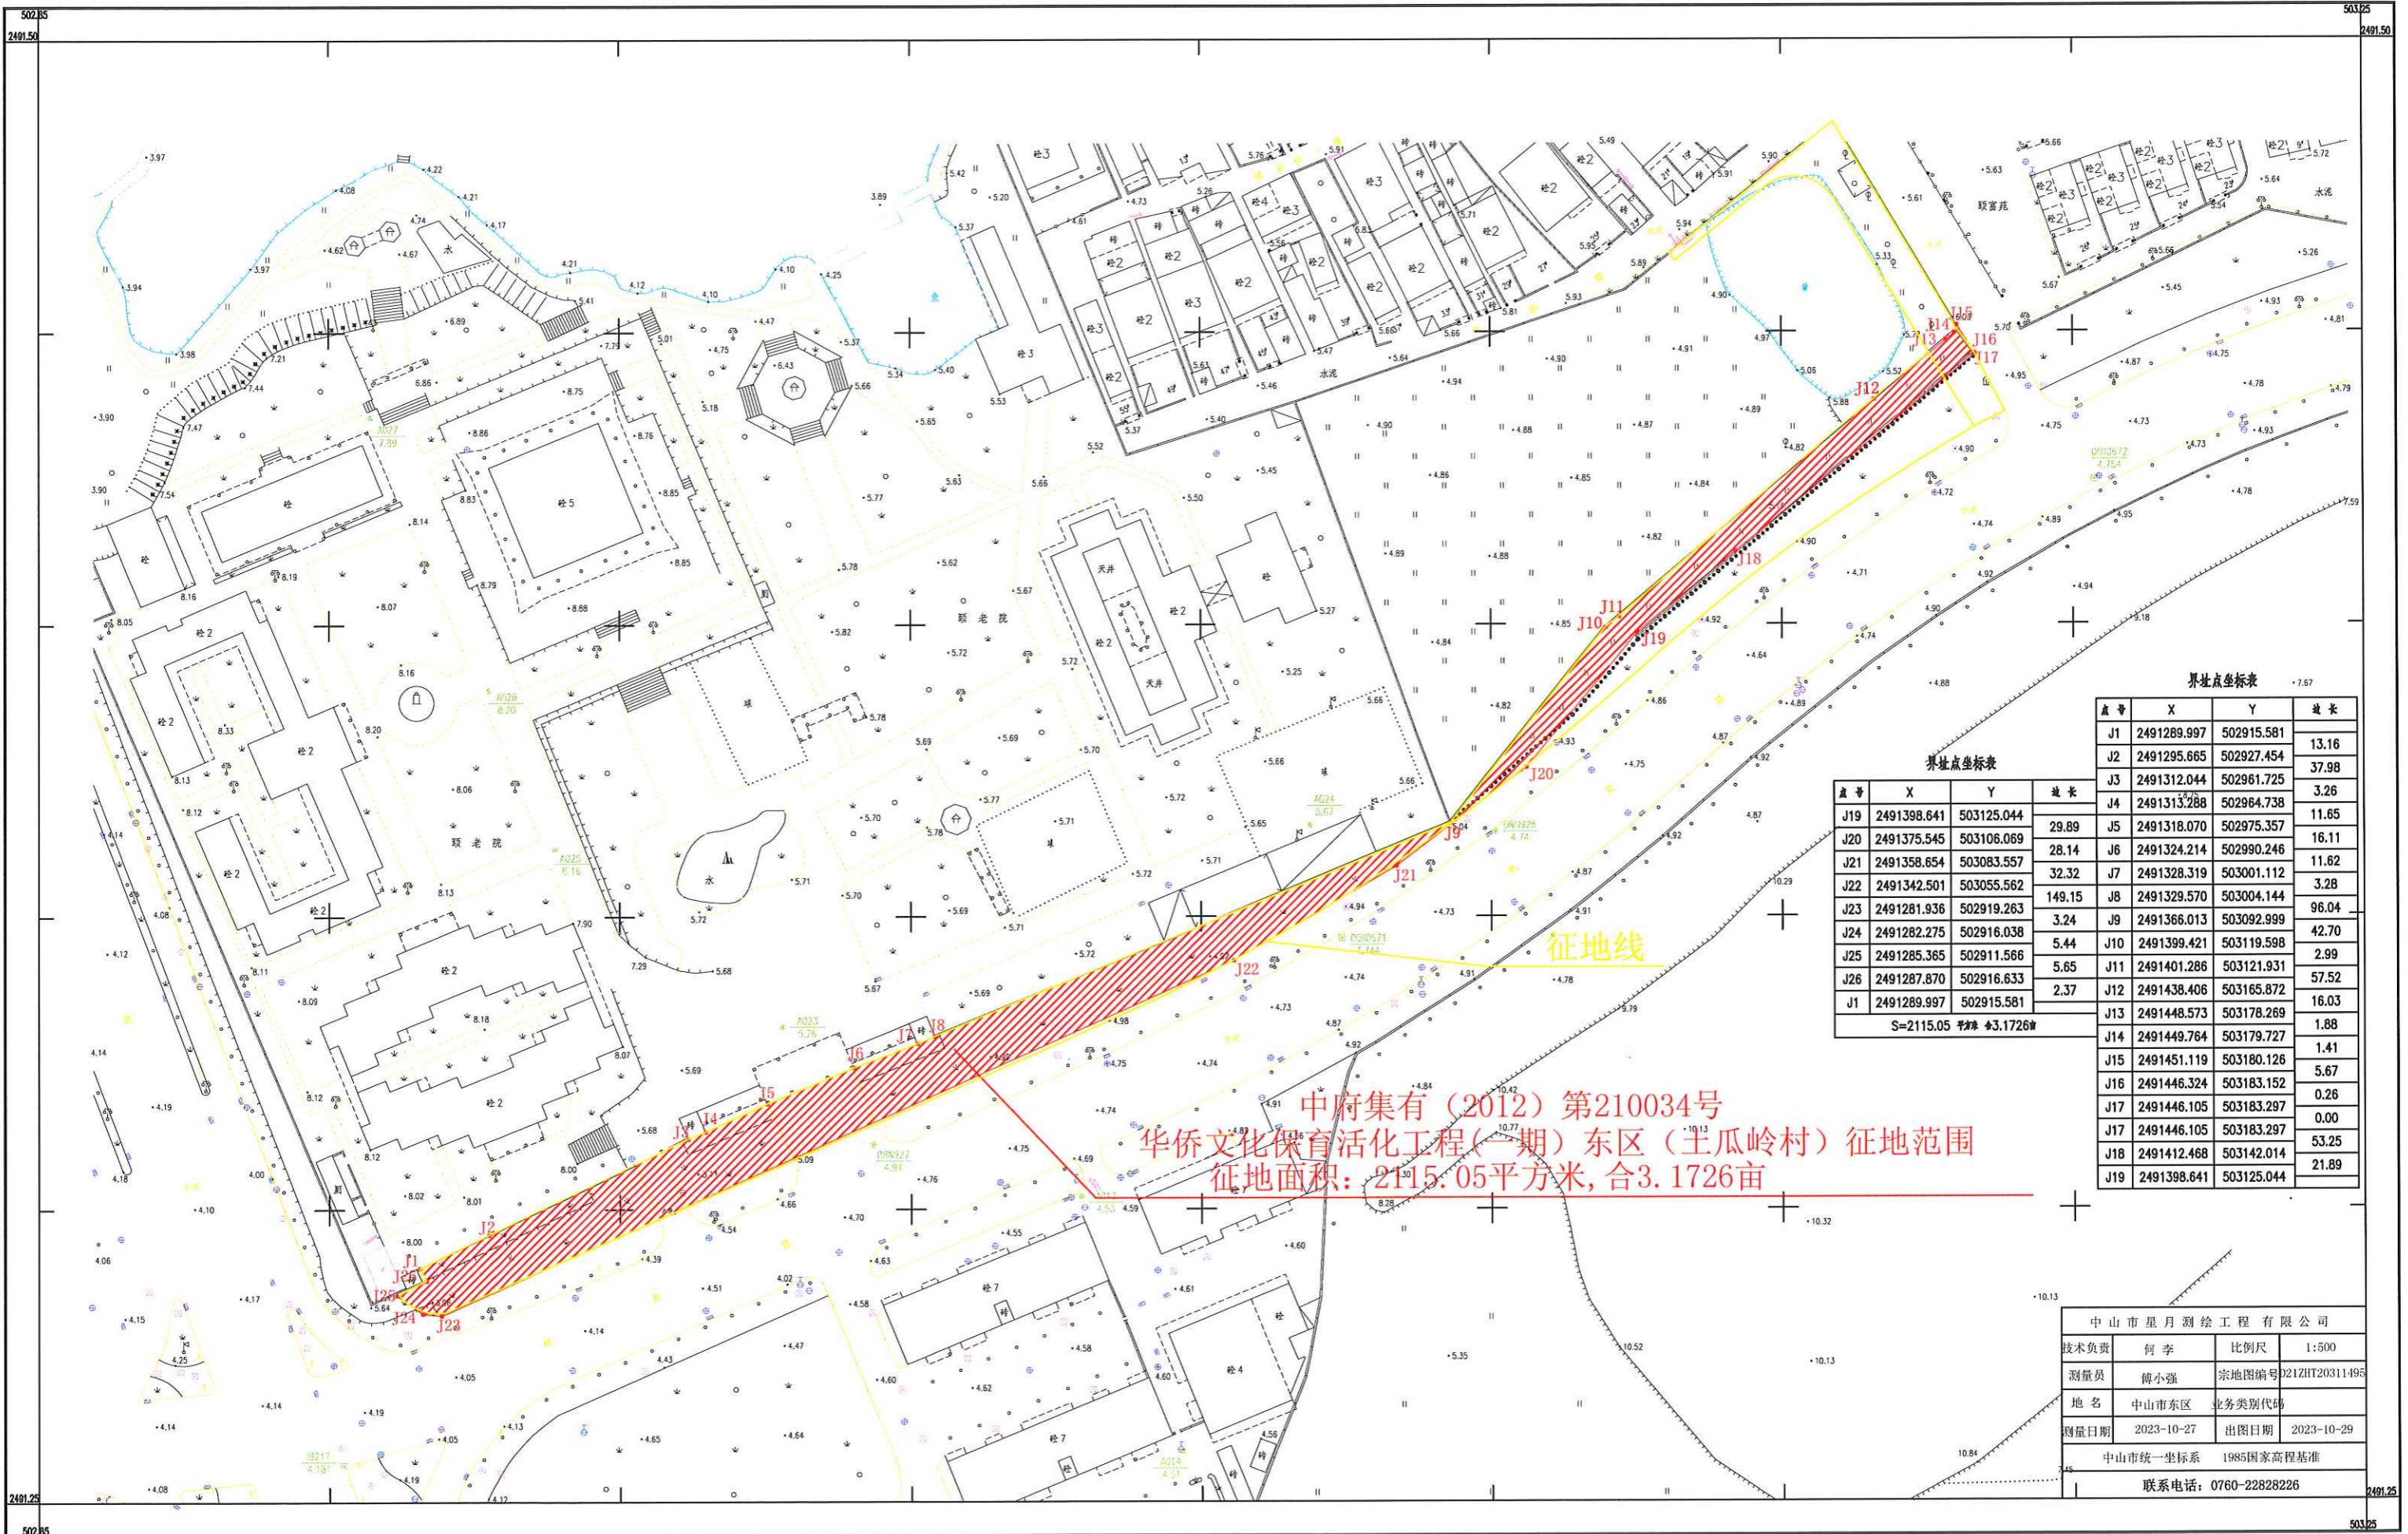

中府集有(2012)第210034号
华侨文化保育活化工程(一期)东区(土瓜岭村)征地范围
征地面积: 2115.05平方米, 合3.1726亩

点号	X	Y	边长
J1	2491289.997	502915.581	13.16
J2	2491295.665	502927.454	37.98
J3	2491312.044	502961.725	3.26
J4	2491313.288	502964.738	11.65
J5	2491318.070	502975.357	16.11
J6	2491324.214	502990.246	11.62
J7	2491328.319	503001.112	3.28
J8	2491329.570	503004.144	96.04
J9	2491366.013	503092.999	42.70
J10	2491399.421	503119.598	2.99
J11	2491401.286	503121.931	57.52
J12	2491438.406	503165.872	16.03
J13	2491448.573	503178.269	1.88
J14	2491449.764	503179.727	1.41
J15	2491451.119	503180.126	5.67
J16	2491446.324	503183.152	0.26
J17	2491446.105	503183.297	0.00
J18	2491446.105	503183.297	53.25
J19	2491412.468	503142.014	21.89
J19	2491398.641	503125.044	

点号	X	Y	边长
J19	2491398.641	503125.044	29.89
J20	2491375.545	503106.069	28.14
J21	2491358.854	503083.557	32.32
J22	2491342.501	503055.562	149.15
J23	2491281.936	502919.263	3.24
J24	2491282.275	502916.038	5.44
J25	2491285.365	502911.566	5.65
J26	2491287.870	502916.633	2.37
J1	2491289.997	502915.581	

S=2115.05 面积 合3.1726亩

中山市星月测绘工程有限公司			
技术负责	何李	比例尺	1:500
测量员	傅小强	宗地图编号	D21ZHT20311495
地名	中山市东区	业务类别代码	
测量日期	2023-10-27	出图日期	2023-10-29
中山市统一坐标系 1985国家高程基准			
联系电话: 0760-22828226			

